

Lab. N°1

4,61

1,06

2,37

1,23

42

3,68

2,56


9

106

30



USCITA EMERGENZA

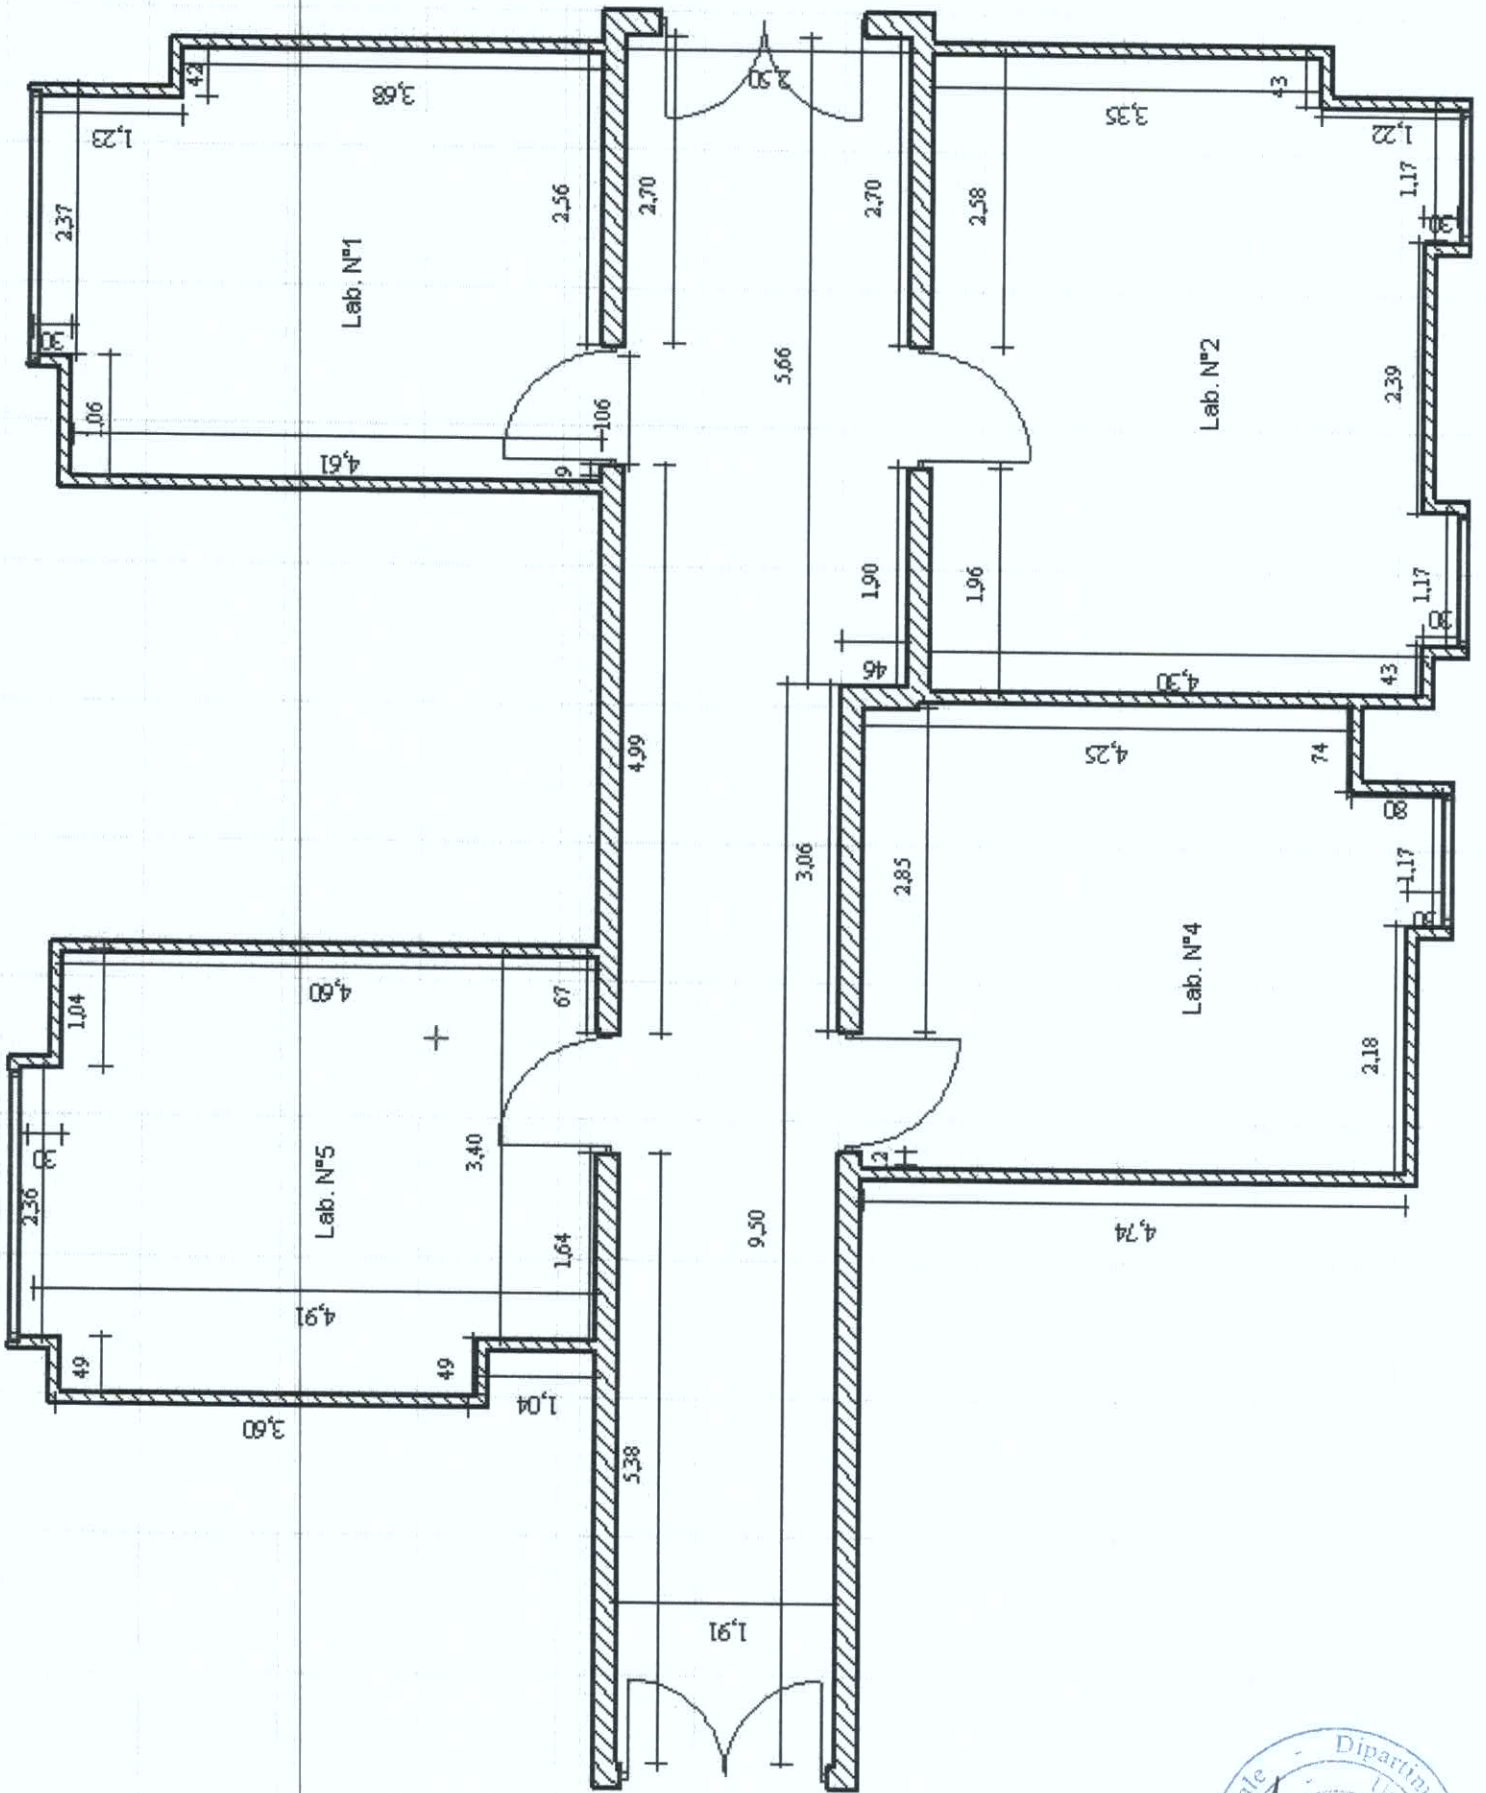

ENTRATA CON PORTA TAGLIA FUOCO

